



# GALERIJA

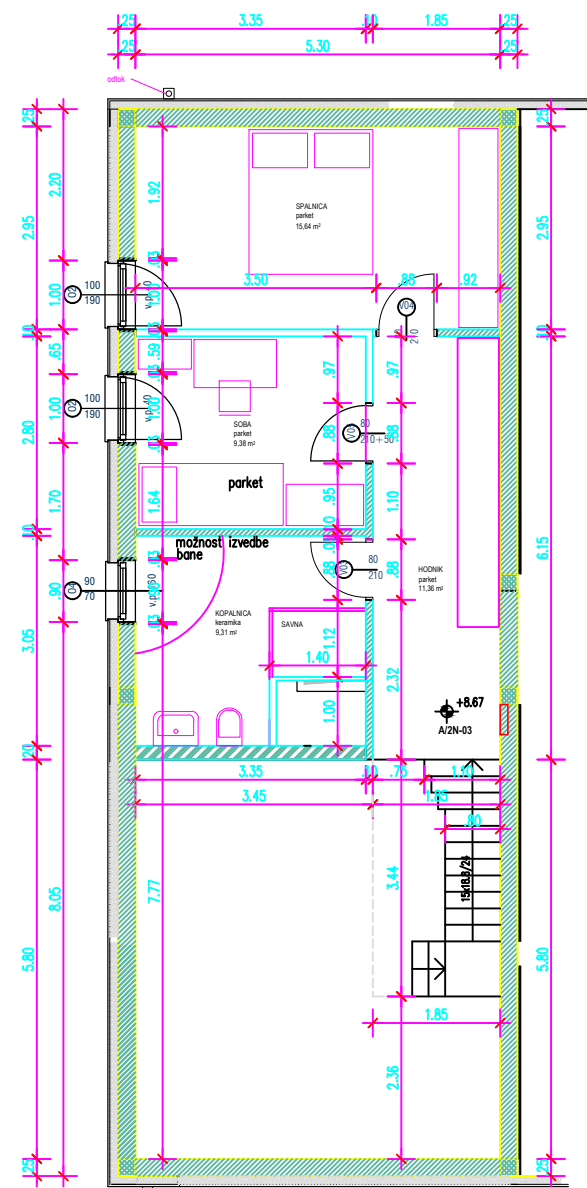

# 2.NADSTROPJE

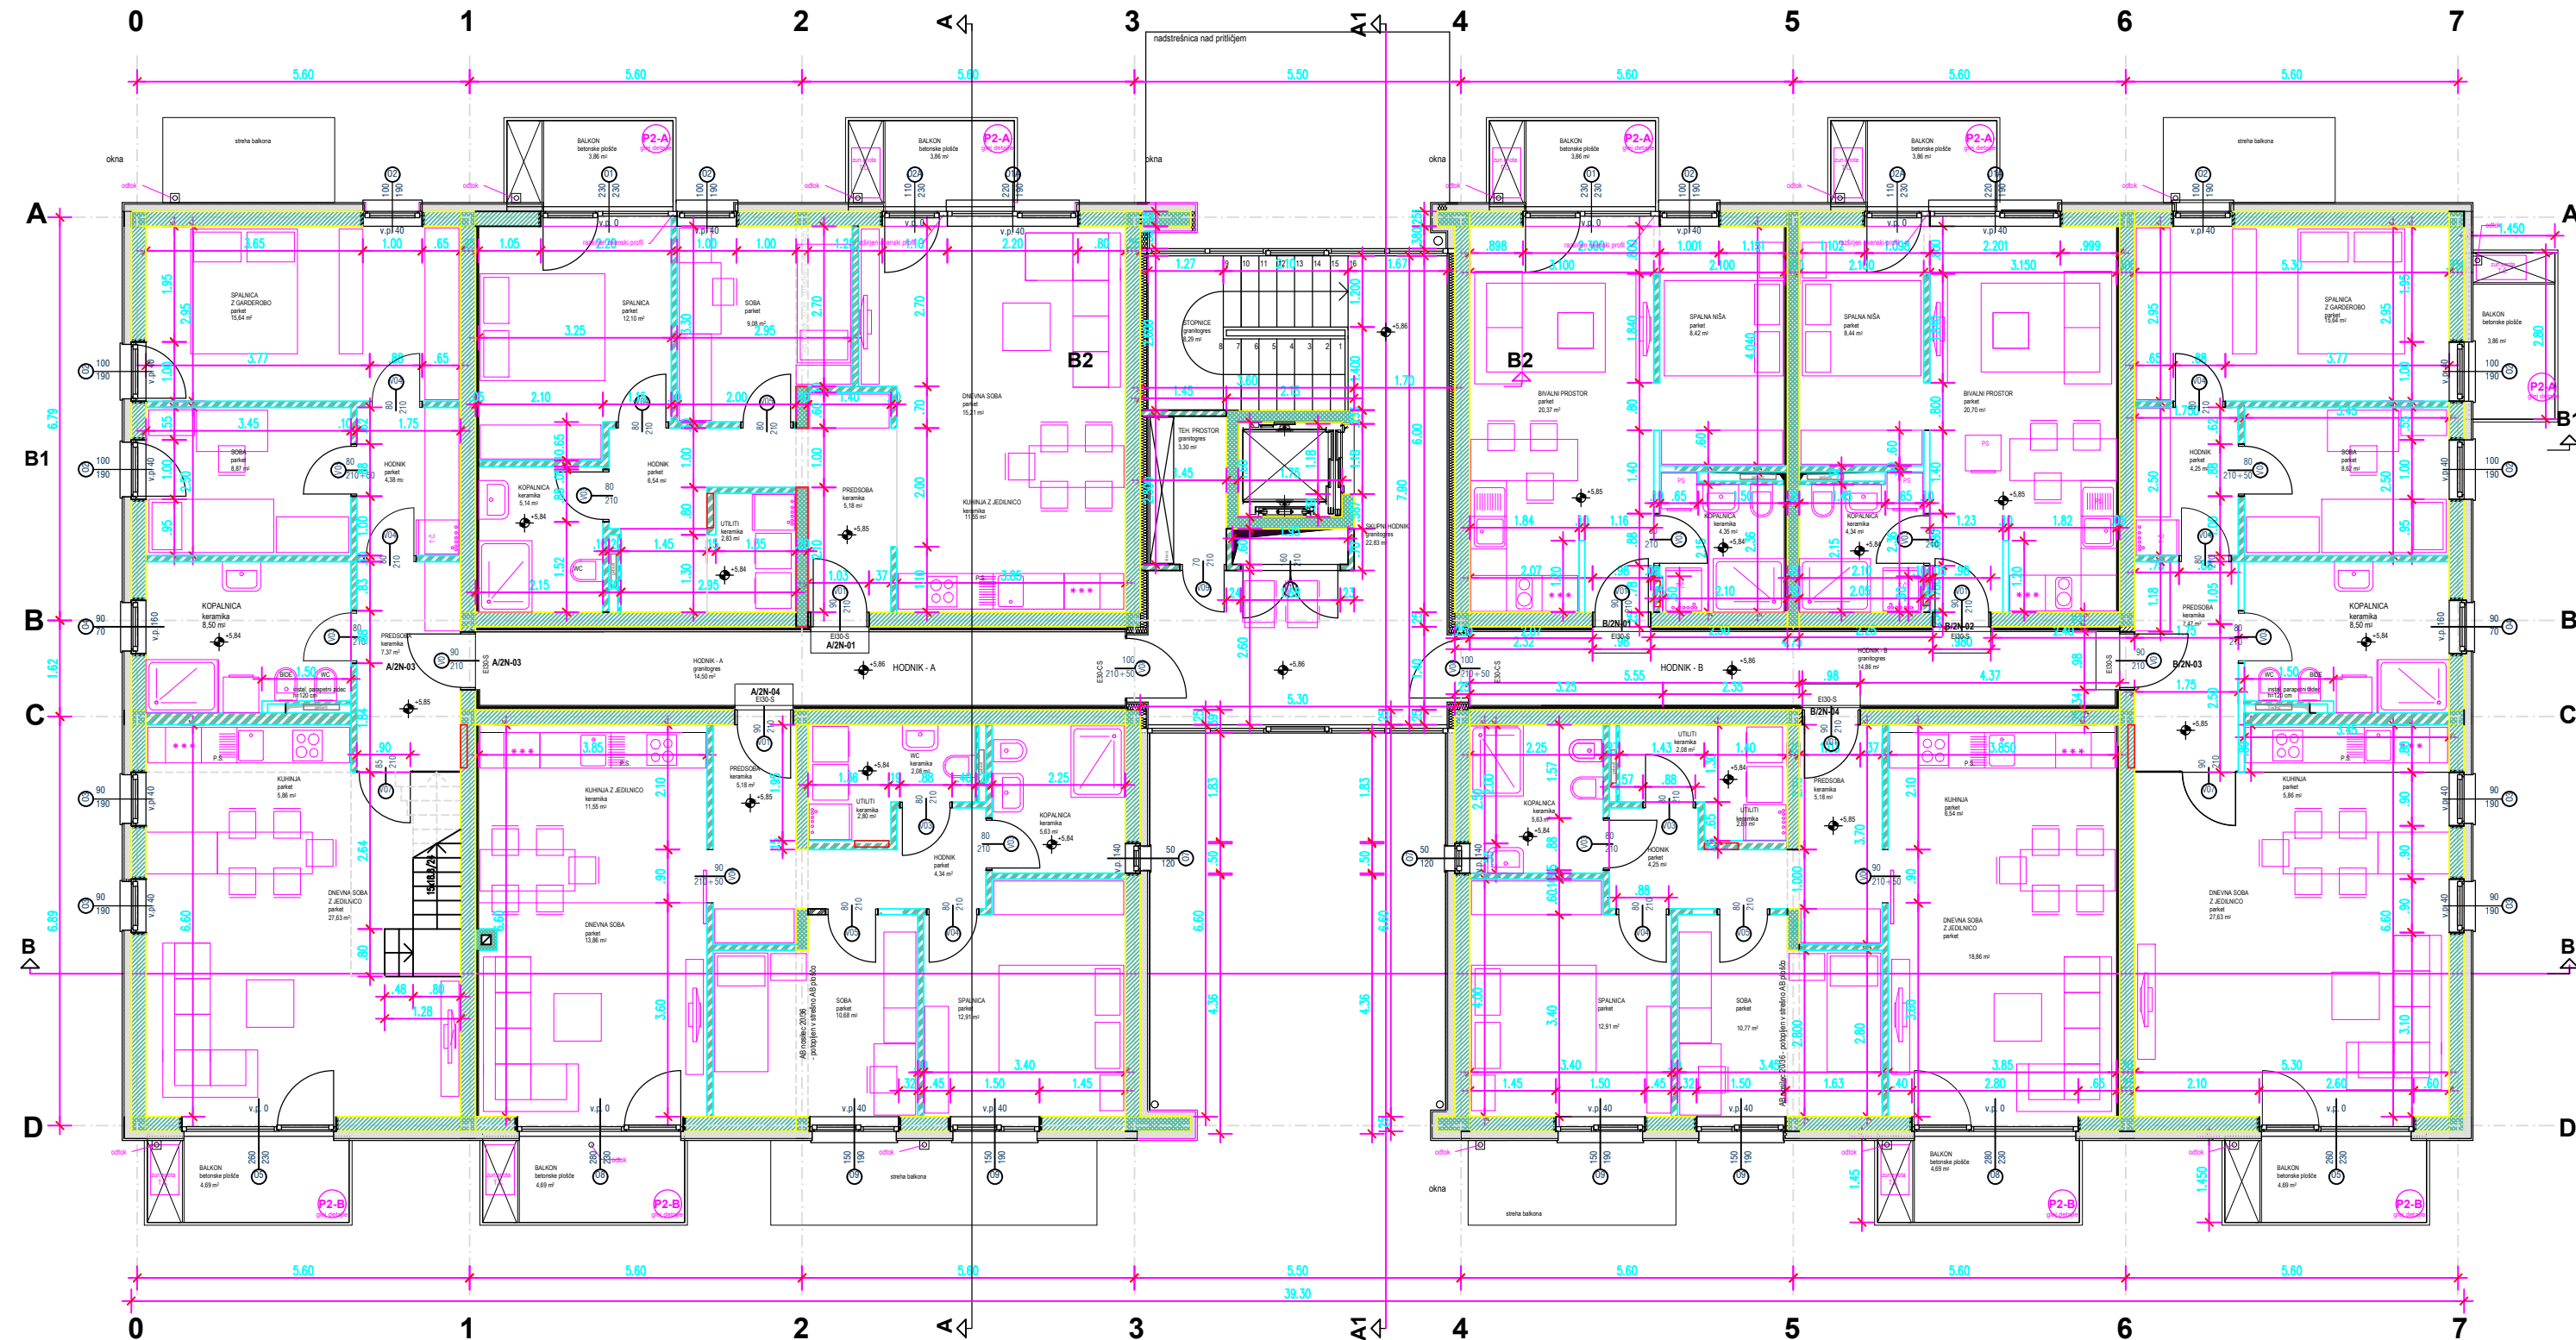

TLORIS 2.NADSTROPJA IN GALERIJE  
M 1: 50

±0.00=276.22

ARHITEKTURNI BIRO MARINIČ d.o.o.	ST. PROJ.		2017
INVENTOR	SH GLOBAL D.O.O., ENJAVEVA ULICA 20, 2000 MARIBOR		
OBJEKT	VEŠTANOVANJSKI OBJEKT "VILA BLOK Šubičeva"		
VISTA GRAJNE	NOVOGRADNJA	STEV. NACRTA	2017-A
LOKACIJA	MARIBOR, K.O. KRŠEVA	VISTA NACRTA	P2
NACRT	ARHITEKTURA	MERILO	1:50
ODGOVORNI VOJLA PROJ.	B. MARINIČ, IDJA		
ID.ŠT.	A-8474		
ODGOVORNI PROJEKTANT	B. MARINIČ, IDJA		
ID.ŠT.	A-8474		
SODELAVCI		KVADRATURA LISTA	
DATUM	DECEMBER 2017	LIST ŠT.	A 4